
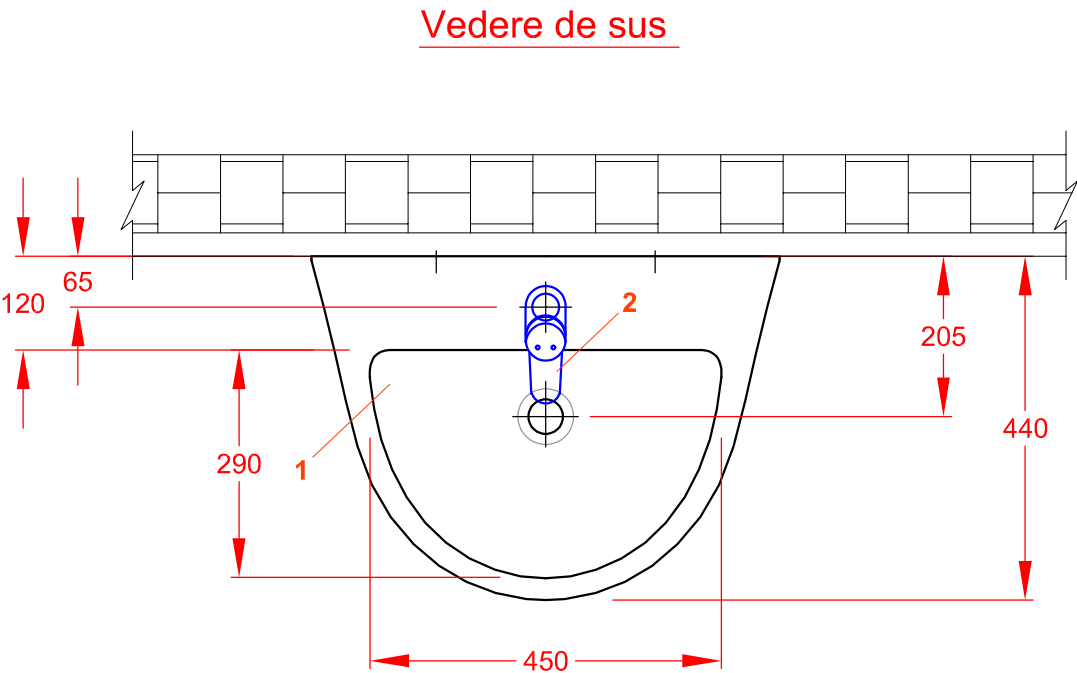


DETALIU MONTARE LAVOAR  
SC. 1:10

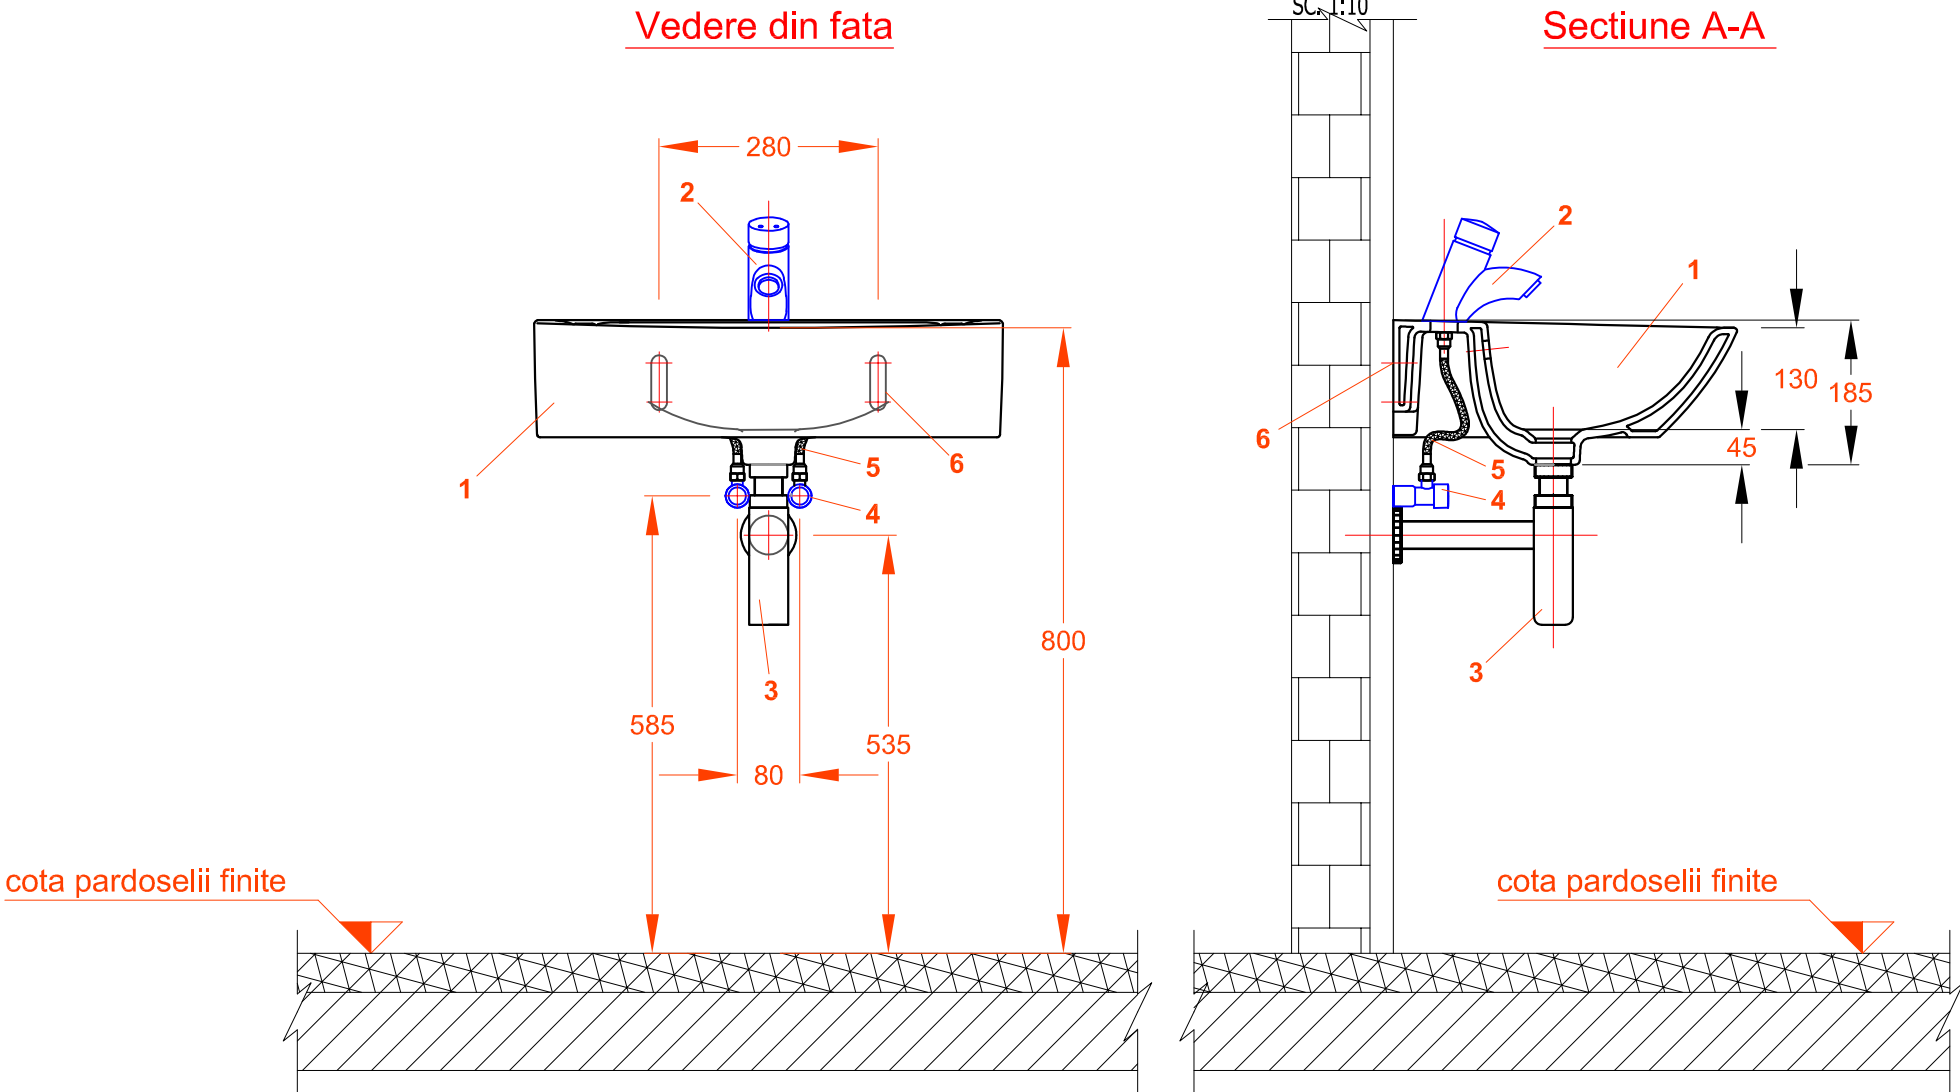

ADD TECH SRL mun. Cluj-Napoca, Calea Dorobanți, nr. 21 Jud. Cluj e-mail: andres.dana.maria@gmail.com				BENEFICIARI: <b>COMUNA ICLOD</b>		PR. NR. 90/2023
LINIE PUNCT Cluj-Napoca, Str. Alexandru Vlahuta, bl. Iona 9, Jud. Cluj e-mail: arh.corina.moldovan@gmail.com tel: 0757.796.706				<b>AMENAJARE VESTIARE VECHI BAZA SPORTIVA ICLOD ARENA</b> com. ICLOD, loc. Iclod, str. GARII, nr. 52, jud. Cluj		FAZA P.T.
SPECIFICATIE	NUME	SEMNTATURA	SCARA 1:50	<b>DETALIU MONATAJ LAVOAR</b>		PLANSA NR. IS04
SEF PROIECT	arh. Moldovan Corina					
PROIECTAT	ing. Kontos Florina		DATA 01.2023			
DESENAT	ing. Kontos Florina					