
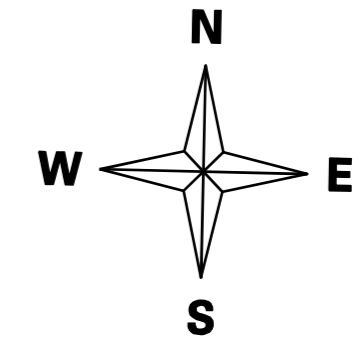




PLAN CADASTRAL

Scara 1: 2000
1 cm pe plan = 20 m pe teren

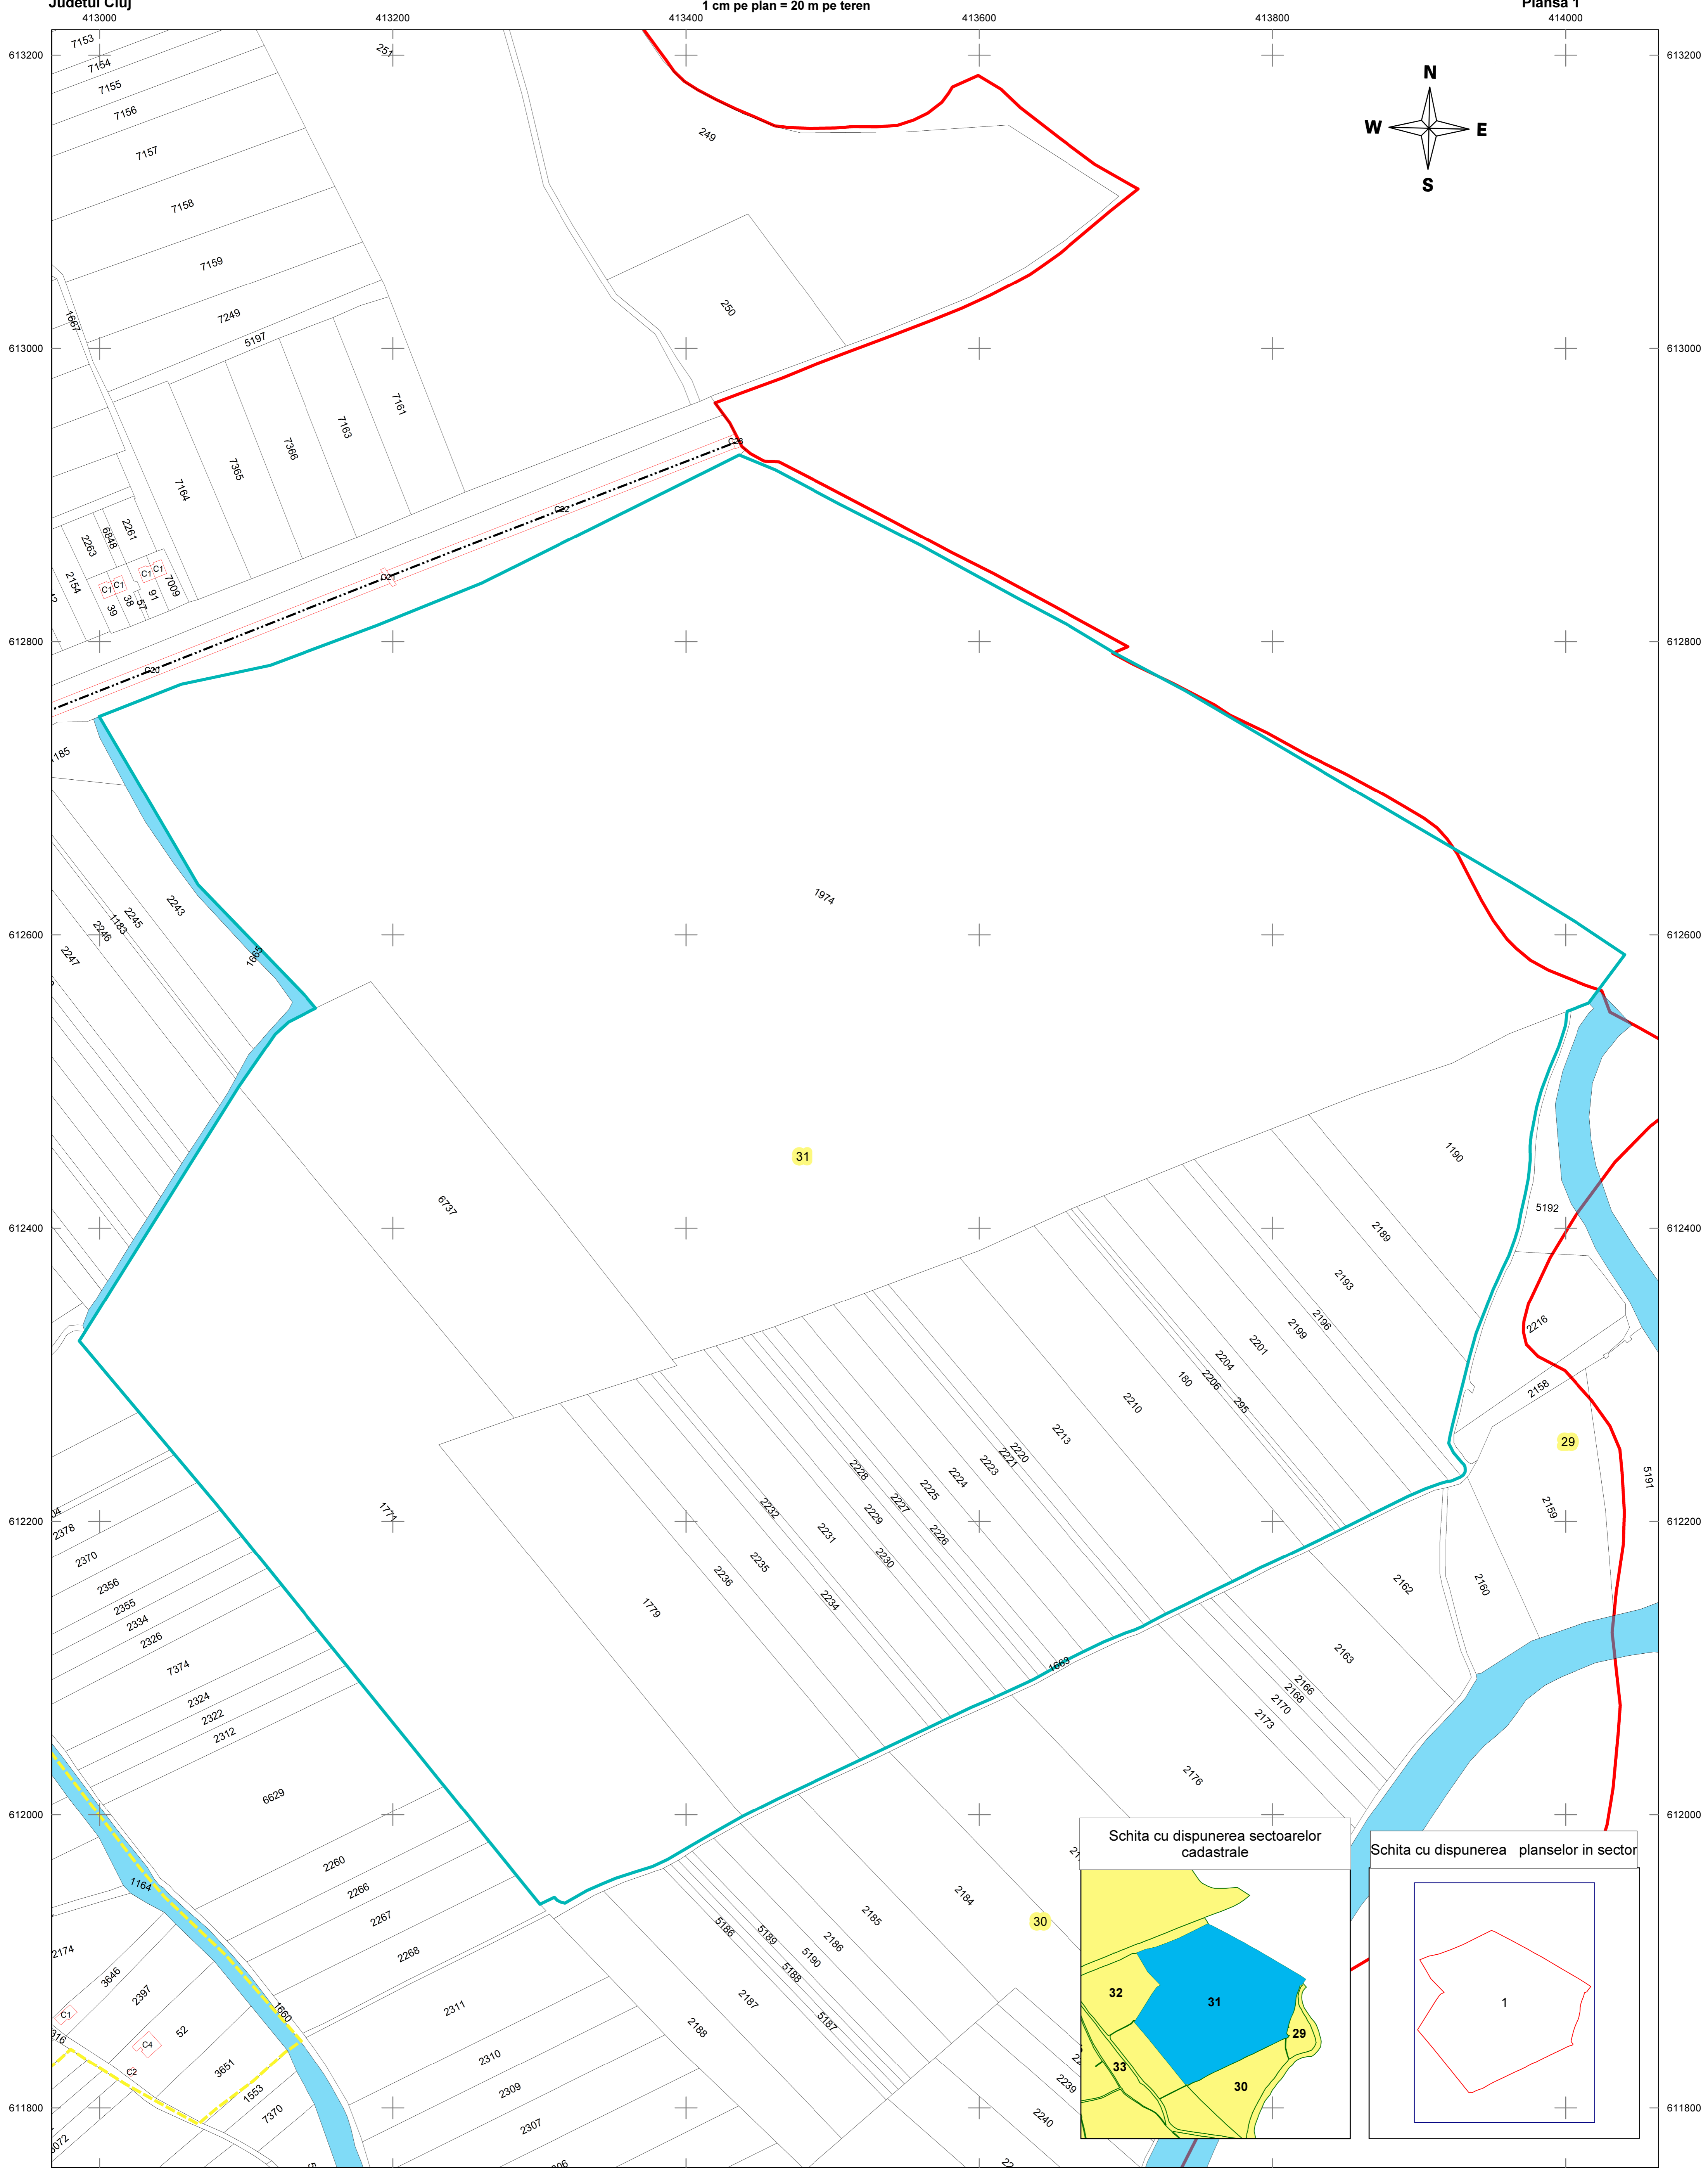

Legenda

- | | |
|--------------------|---------------|
| NR_SectorCadastral | Imobile |
| NR_cadastral | Hidrografie |
| NR_constructie | Cai ferate |
| Sector cadastral | Plansa sector |
| Limita intravilan | Limita UAT |
| Constructii | |

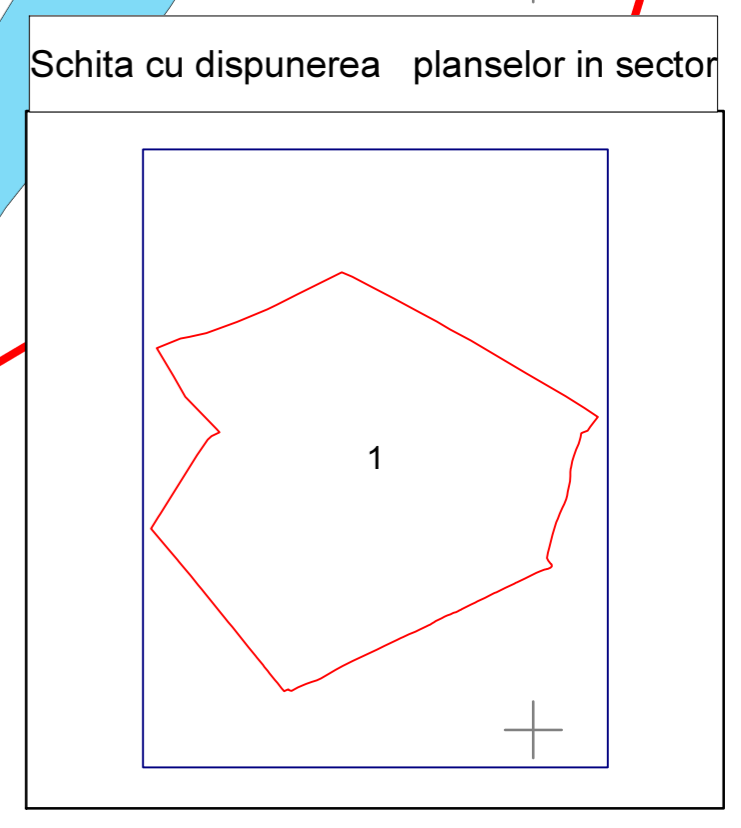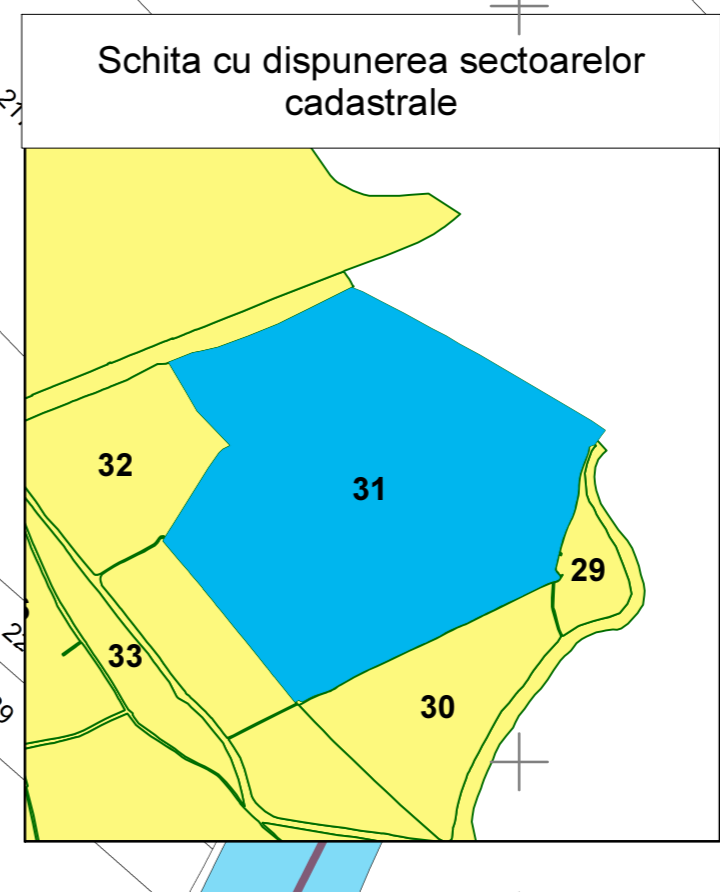

Certificat de autorizare Clasa I
Seria RO-B-J Nr. 0631
SC RAMBOLL SOUTH EAST
EUROPE SRL

SEMSTAT ELECTRONIC

Sebastian Stoica
Autorizatie categoria A, Seria B Nr. 3964

Data intocmirii: septembrie 2019
Sistem de proiectie: Stereografic 1970

Copie spre publicare