





PLAN CADASTRAL

Scara 1: 1000

1 cm pe plan = 10 m pe teren

Sector cadastral: 70
Plansa 1

UAT: Iclod
Judetul Cluj

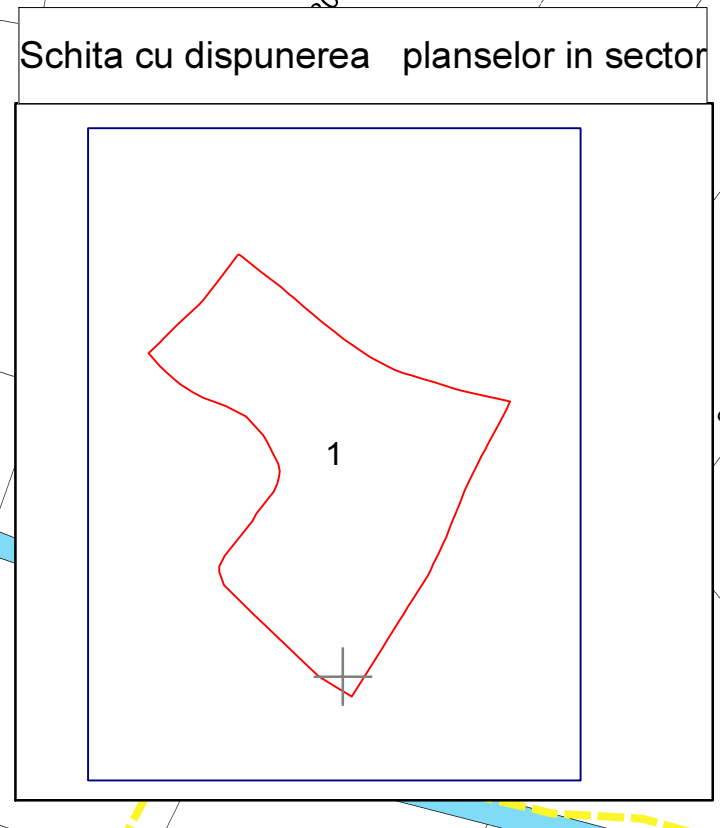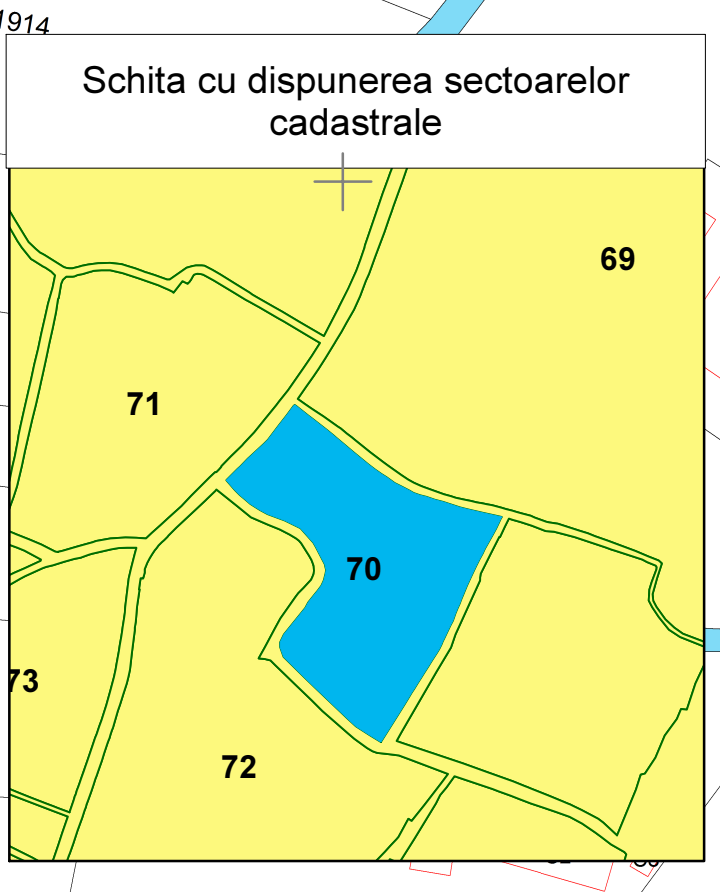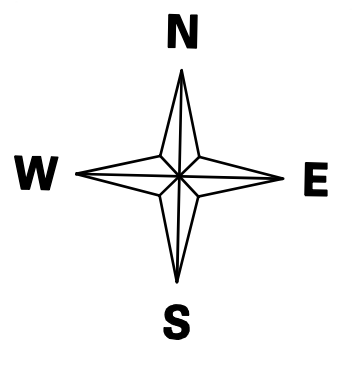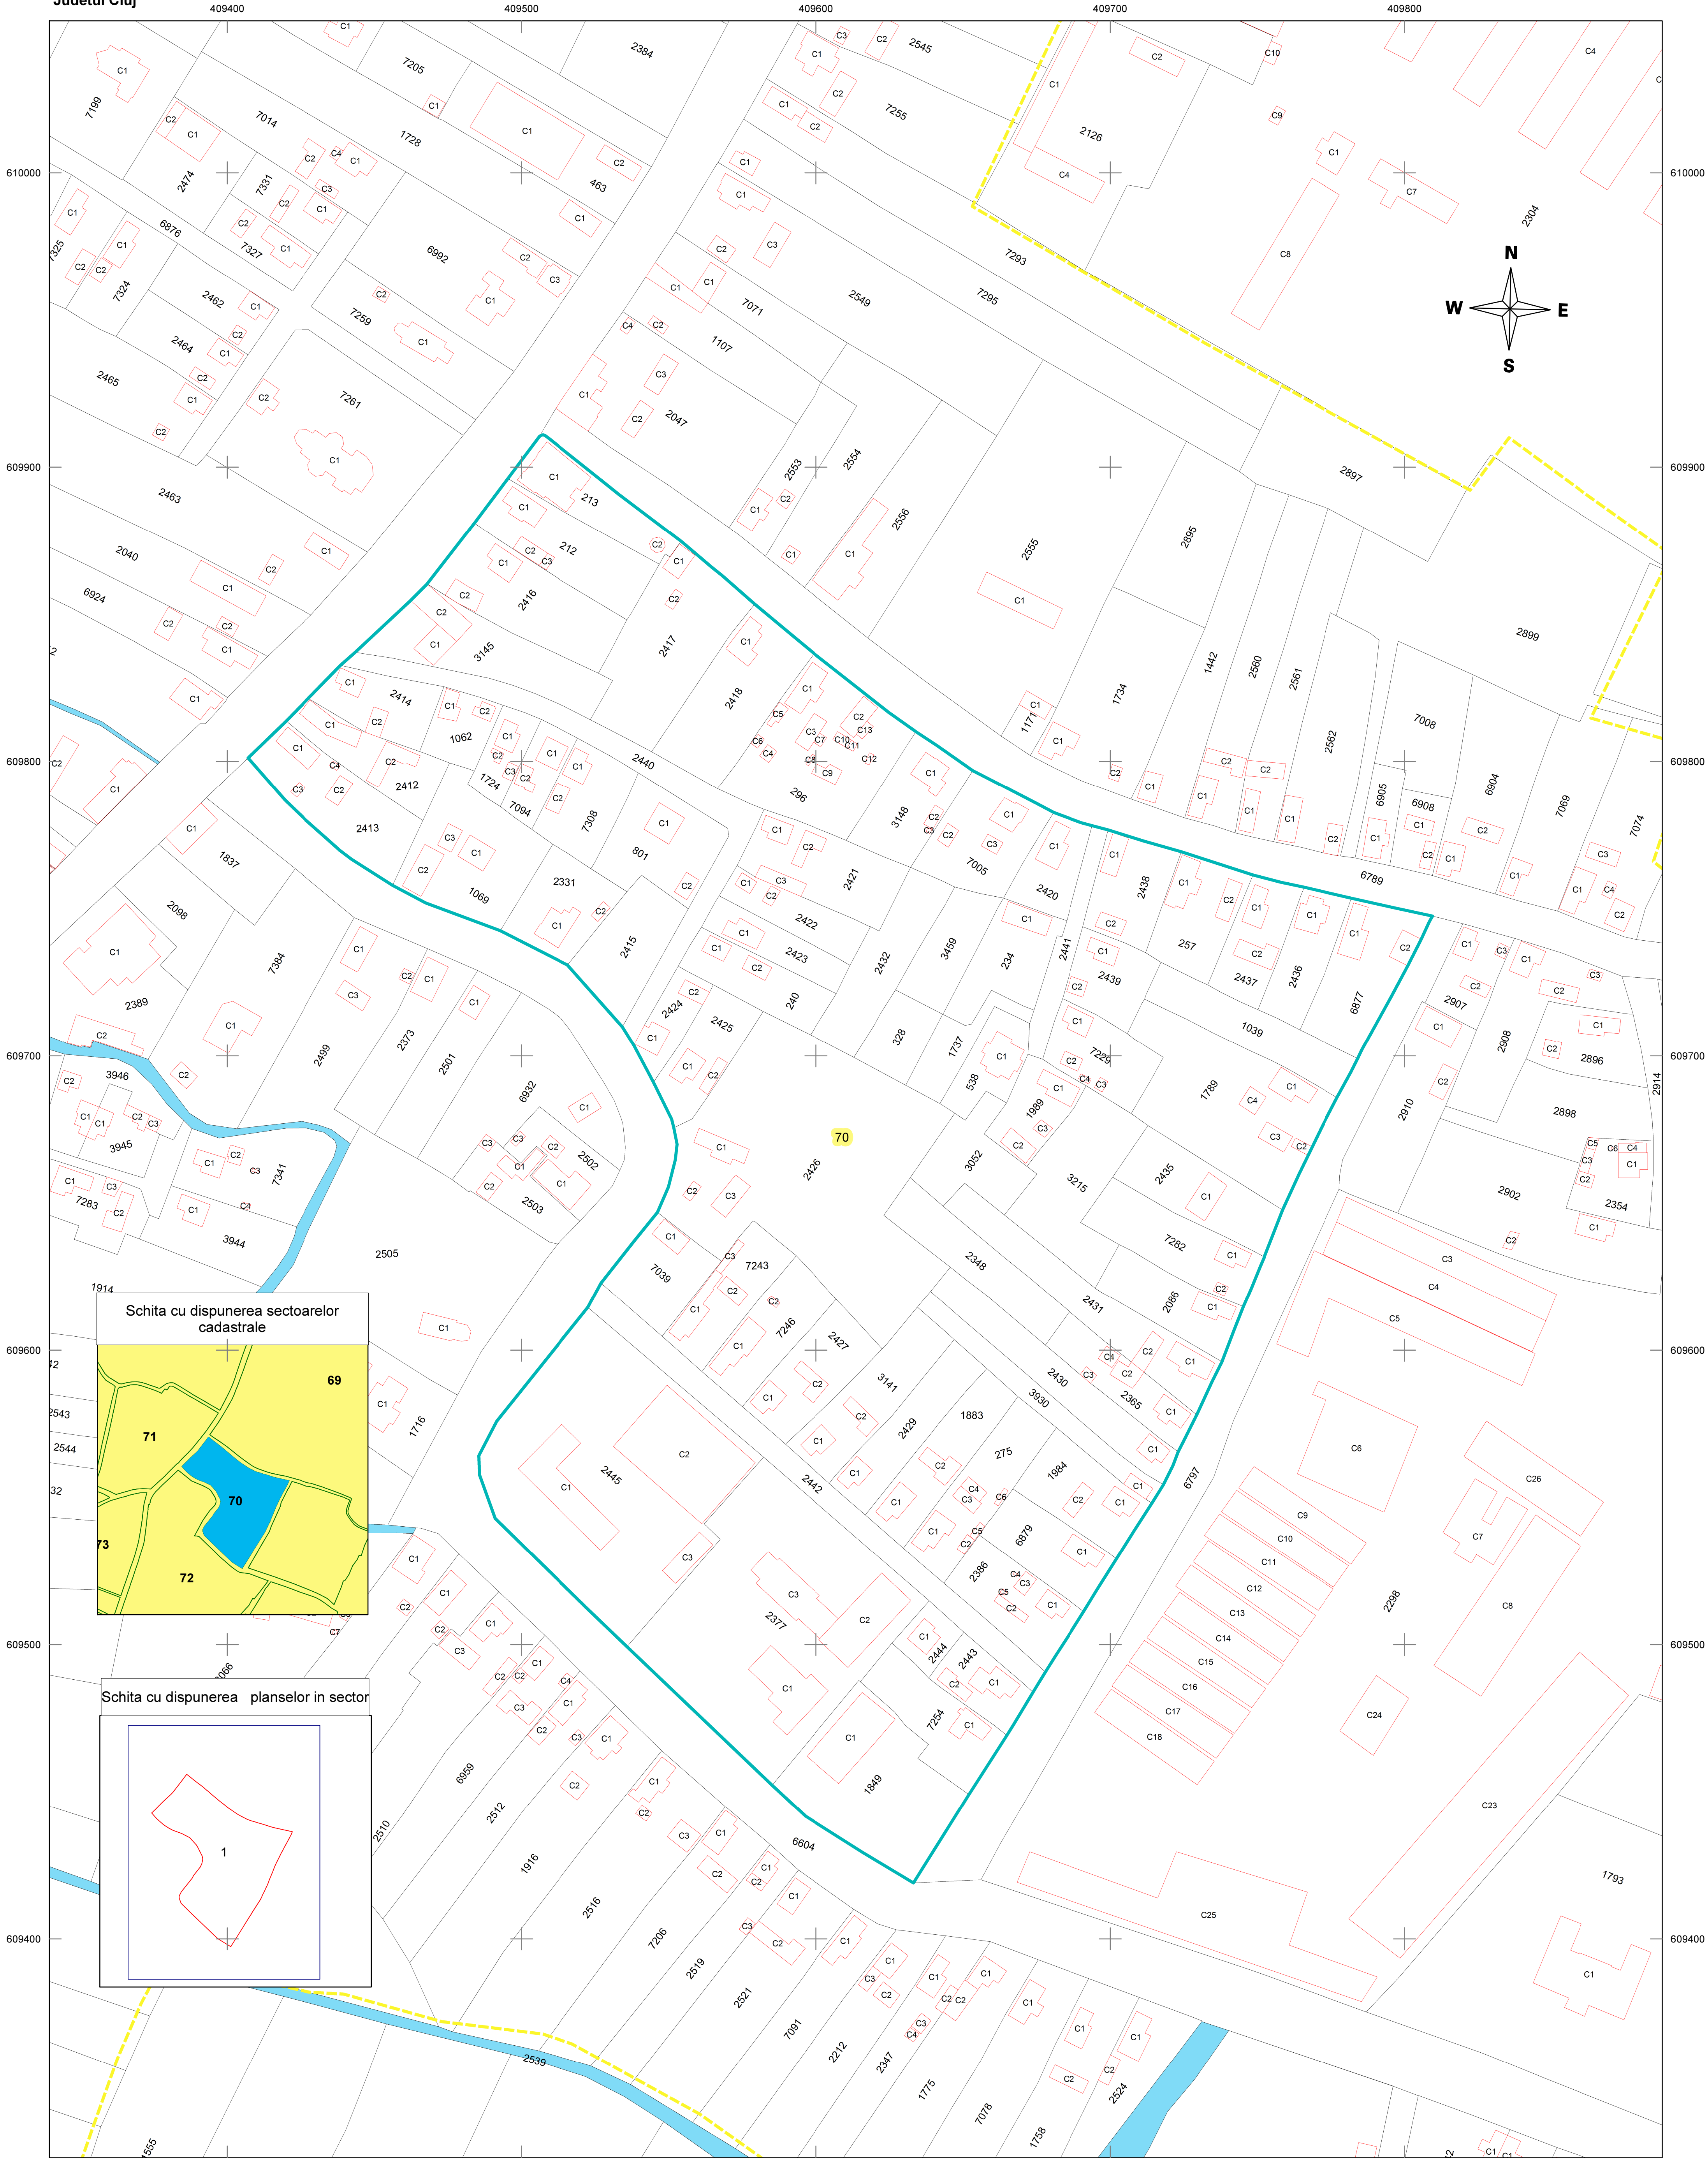

Legenda

	NR_SectorCadastral		Imobile
	NR_cadastral		Hidrografie
	NR_constructie		Cai ferate
	Sector cadastral		Plansa sector
	Limita intravilan		Limita UAT
	Constructii		

RAMBOLL
Certificat de autorizare Clasa I
Seria RO-B-J Nr. 0631
SC RAMBOLL SOUTH EAST
EUROPE SRL

SEMSTAT ELECTRONIC
Sebastian Stoica
Autorizatie categoria A, Seria B Nr. 3964

Data intocmirii: septembrie 2019
Sistem de proiectie: Stereografic 1970

Copie spre publicare